



PUNKTER	X	Y
1	6 679 254,677	178 525,461
2	6 679 253,838	178 529,192
3	6 679 255,356	178 529,533
4	6 679 253,499	178 537,797
5	6 679 247,846	178 536,527
6	6 679 247,473	178 538,186
7	6 679 243,566	178 537,308
8	6 679 244,627	178 532,582
9	6 679 248,320	178 533,412
10	6 679 249,450	178 528,381
11	6 679 248,099	178 528,077
12	6 679 248,975	178 524,181
FG	6 679 250,775	178 531,360

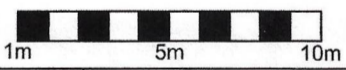

Härmed intygas  
att byggnaden  
Placering överensstämmer  
med sinet bygglag

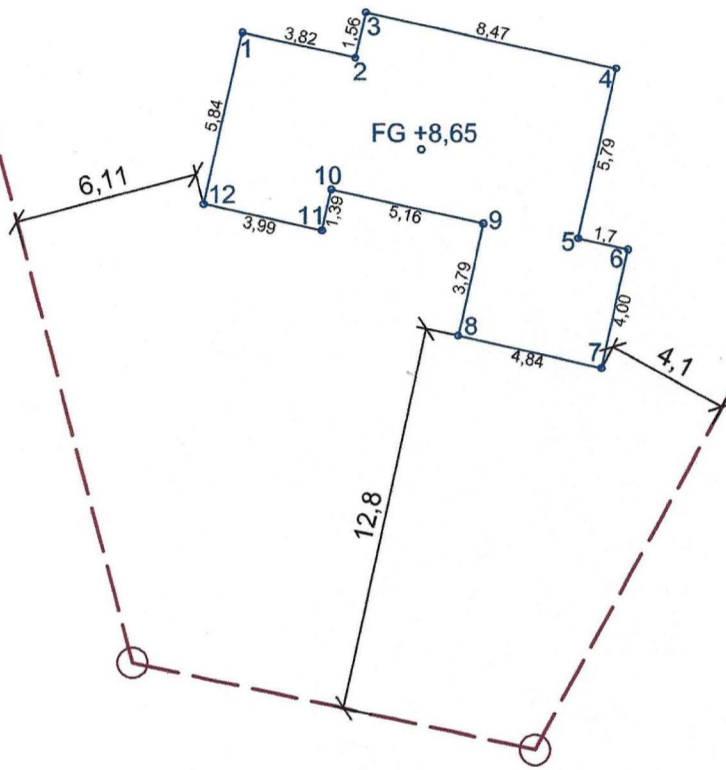

		<b>Lägeskontroll Tuskö 10:17</b>		
		Inmätning utförd: 2023-07-10		
		Koordinatsystem: Sweref99 18 00		
		Höjdsystem: RH2000		
RITAD AV Darek Nowak	ARB.NR.			
2023-07-12 Stockholm <i>Darek Nowak</i>		SKALA 1:400	HÖJDSKALA	RITNINGNUMMER
				REV